


FLOOR PLAN

NEW LONDON ROAD

PART FOURTH FLOOR
3,108 SQ FT (288.8 SQ M)
With a 673 sq ft private terrace

- 30x Open Plan Desking
- 1x 10 Person Meeting Room
- 1x 4 Person Meeting Room
- 2x Focus Rooms
- 1x 8 Person Agile Work Area
- 1x Soft Seating Area
- 1x Breakout Area
- 1x Comms Cupboard
- 1x Kitchen

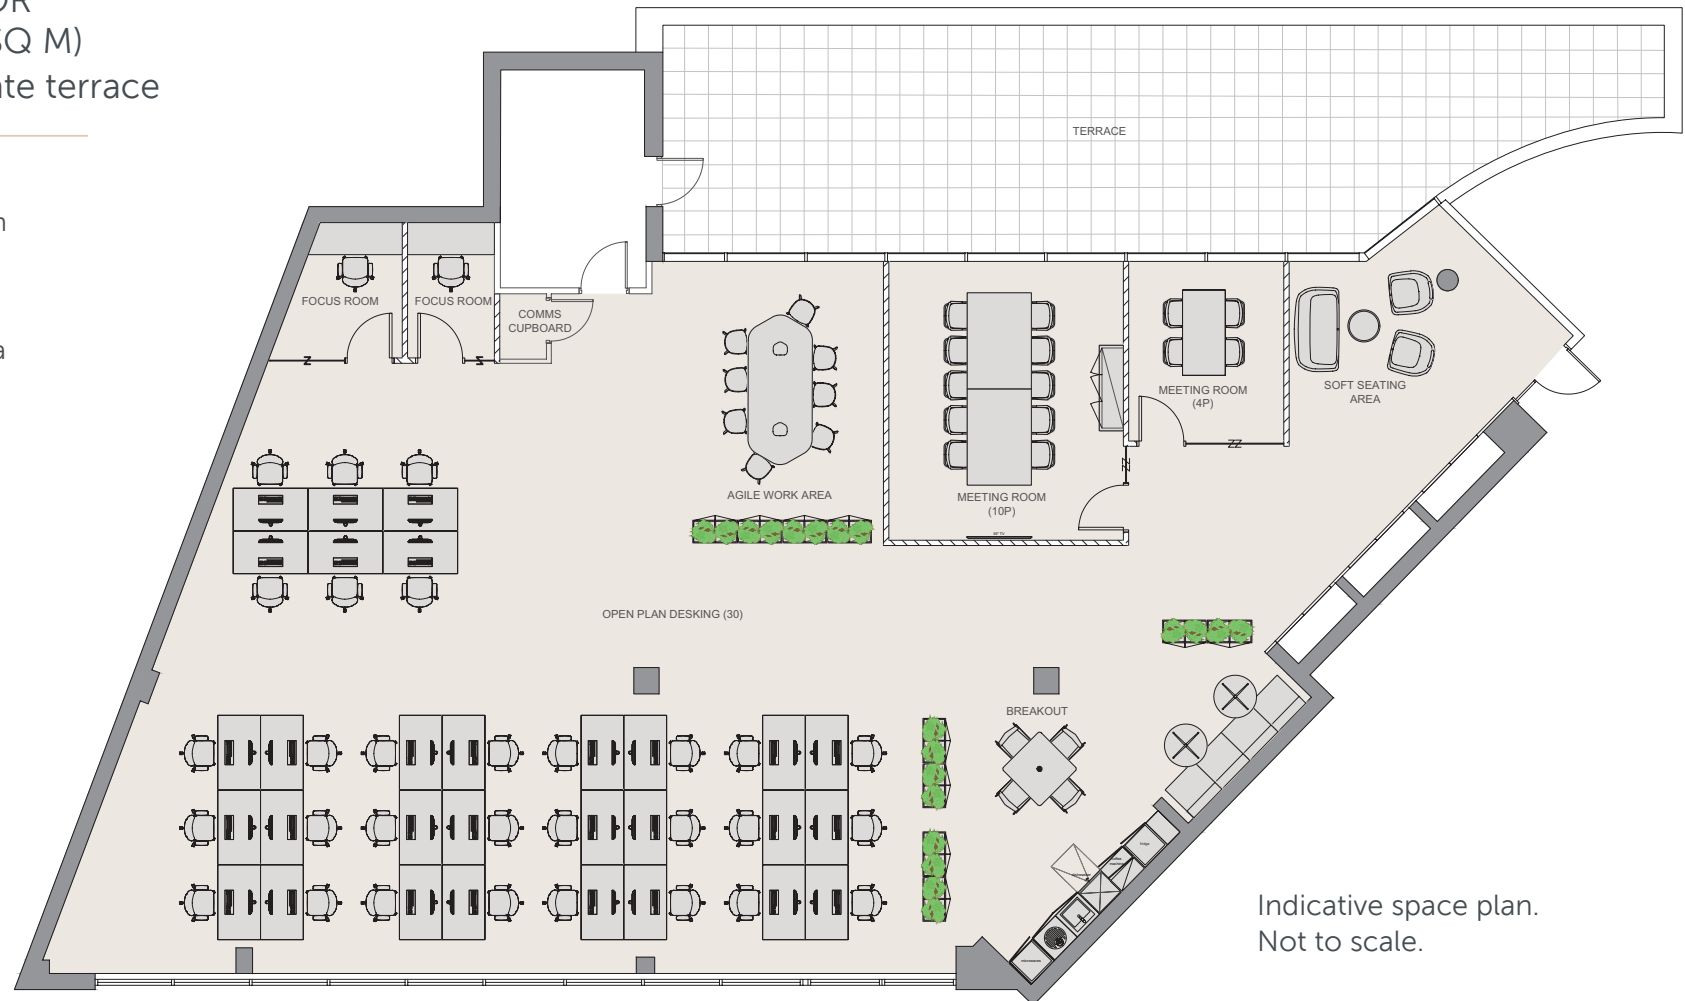

Indicative space plan.
Not to scale.